

925/4

MASCHENDRAHTZAUN H=1.50m L=24.01m

925/5



925/5

MASCHENDRAHTZAUN H=1.50m L=24.50m

MASCHENDRAHTZAUN H=1.50m L=10.96m



HAUS 01a Grundriss EG 1:100

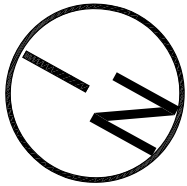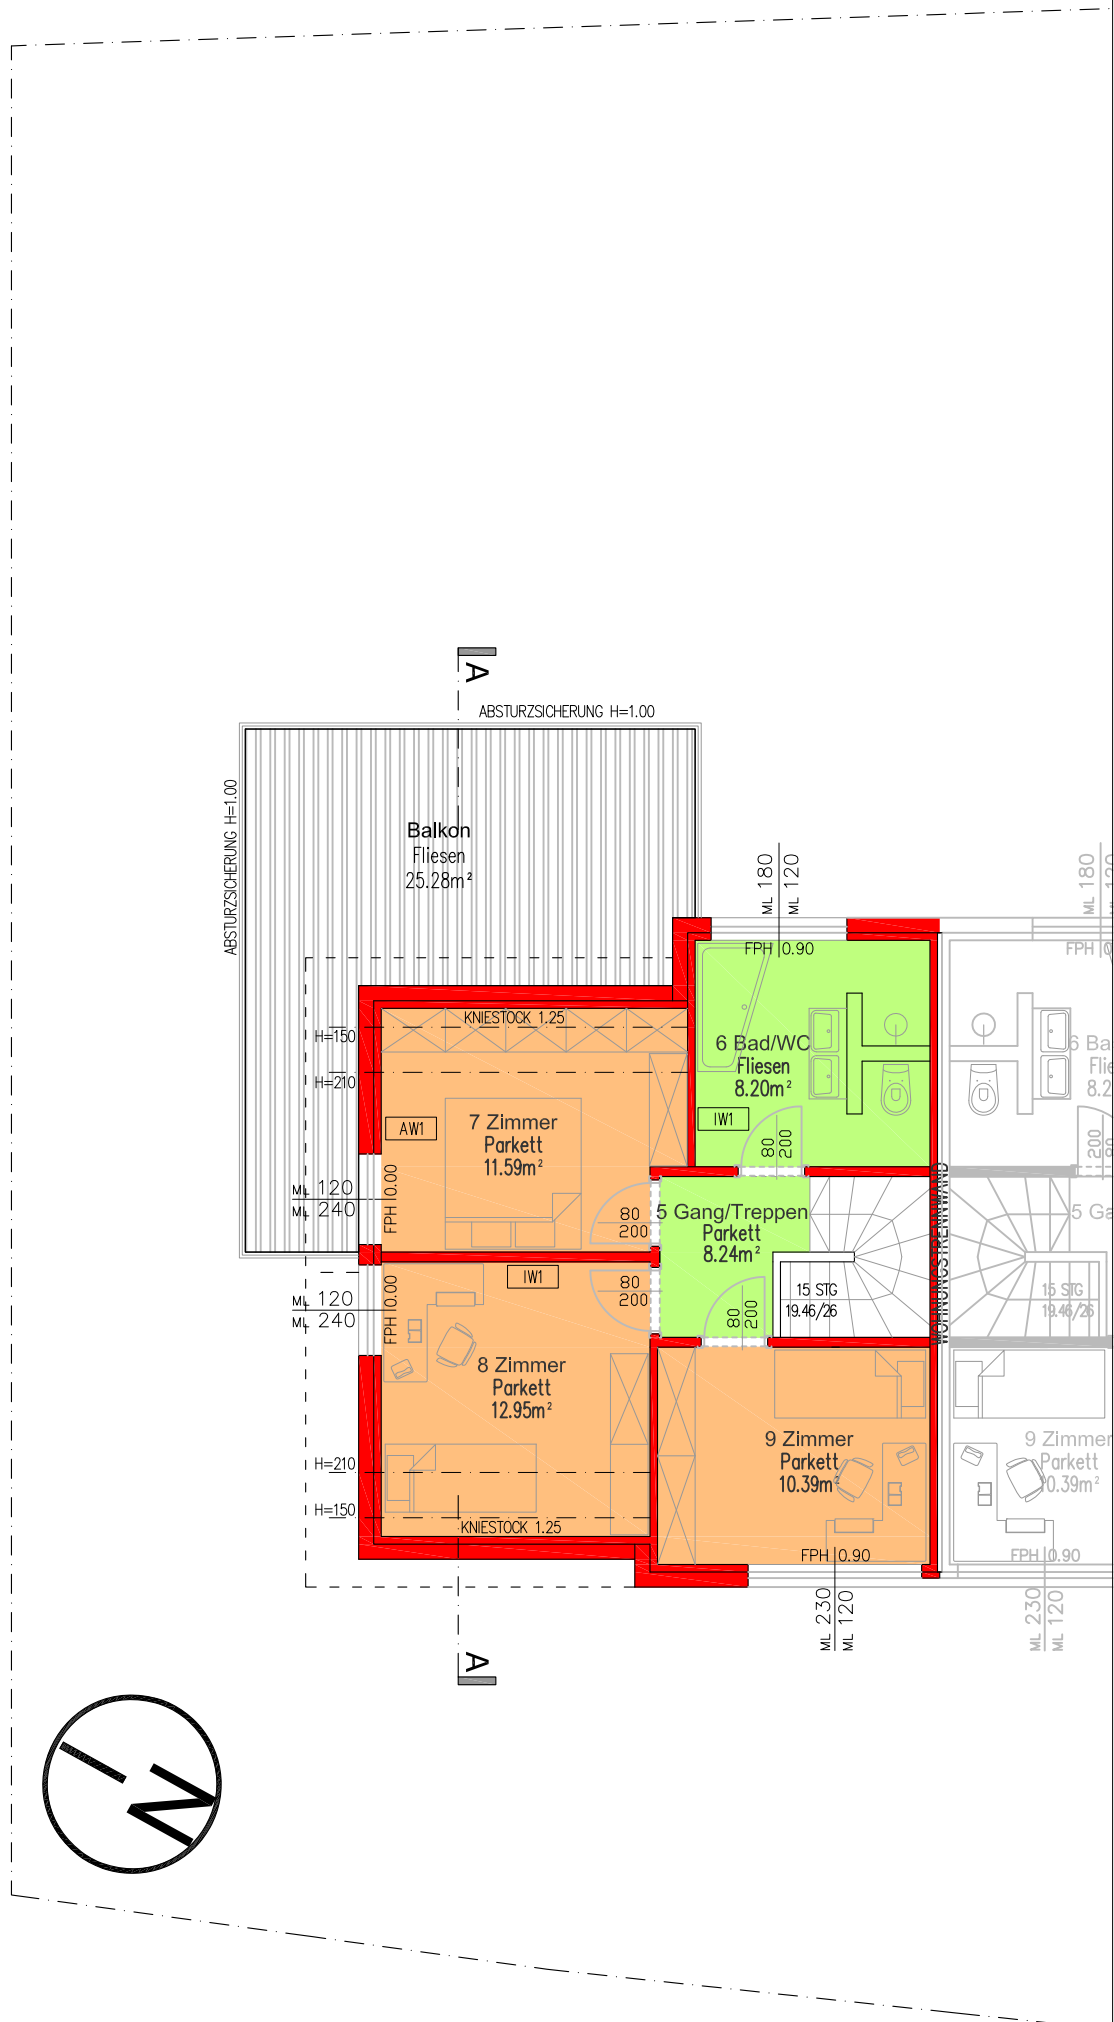

HAUS 01a Grundriss DG 1:100